




## 477 SERIES E2 PLUS ALUMINIUM BIFOLD DOOR, POSSIBLE CONFIGURATIONS

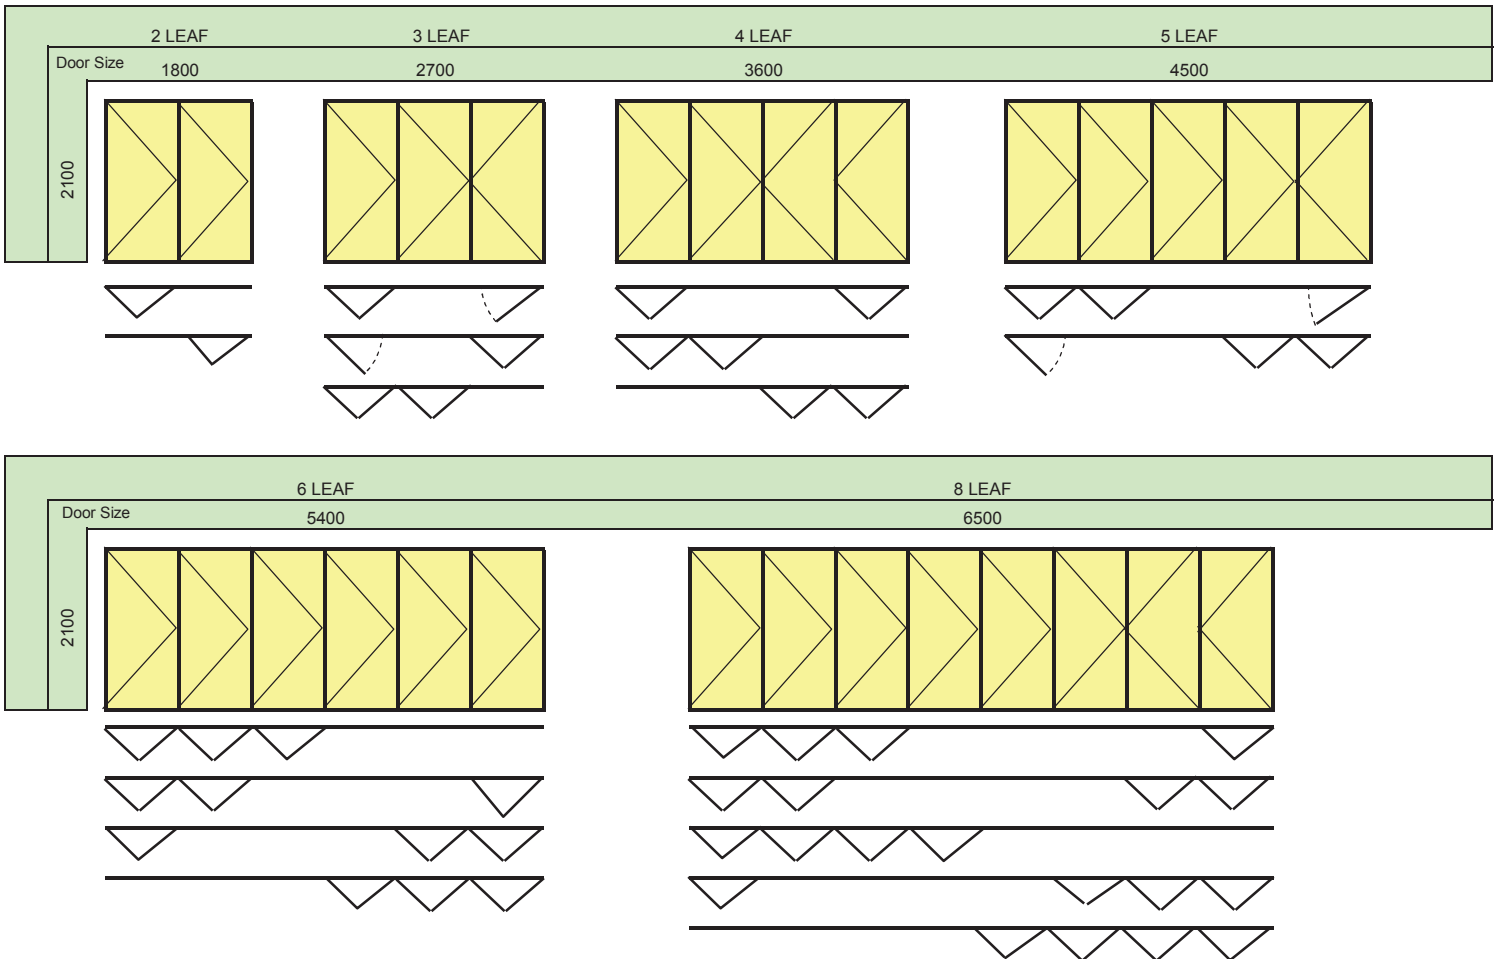

### NOTE:

- ☆ When ordering always state height first.
- ☆ All configurations are viewed from the outside looking inside.
- ☆ The availability of certain sizes and configurations are dependent on the design wind load requirement. Confirm availability with your Westal Representative.
- ☆ It is recommended that a Westal Representative be consulted to determine the configuration best suited to individual requirements and sites.
- ☆ Other configurations are available upon request however should a service leaf be required to act as a main entrance, it is recommended that an uneven leaf configuration ( ie. 3, 5, 7, etc ) be used
- ☆ Maximum door leaf dimensions: 3000mm ( high ) or 900mm ( wide ) **and not** to exceed 40kg/leaf. A minimum sash width of 650mm applies.
- ☆ Dotted lines in above illustrations indicate service leaf.

- ☆ The elevations detail the first opening configuration shown in plan.
- ☆ The above opening configurations represent the possible openings for the specific number of leaves illustrated and **do not** indicate all the opening configurations possible within the single door unit.
- ☆ Standard hardware: self latching lever handle with deadlock ( in satin chrome ) to service leaf and lever operated, two point bolting system ( keyed option available upon request ) ( in black ) to other leaves as required.
- ☆ **As this product is top hung, a structurally supportive head is required. ( to be supplied by builder )**
- ☆ Drawings may not be to scale.
- ☆ Available upon request ( additional charges apply ); - Energy efficient upgrades
- ☆ For wind & water resistance purpose all units open out from inside.
- ☆ Fly screen system for these units not available from Westal Windows.